


Demontaaži skeem

VAADE C

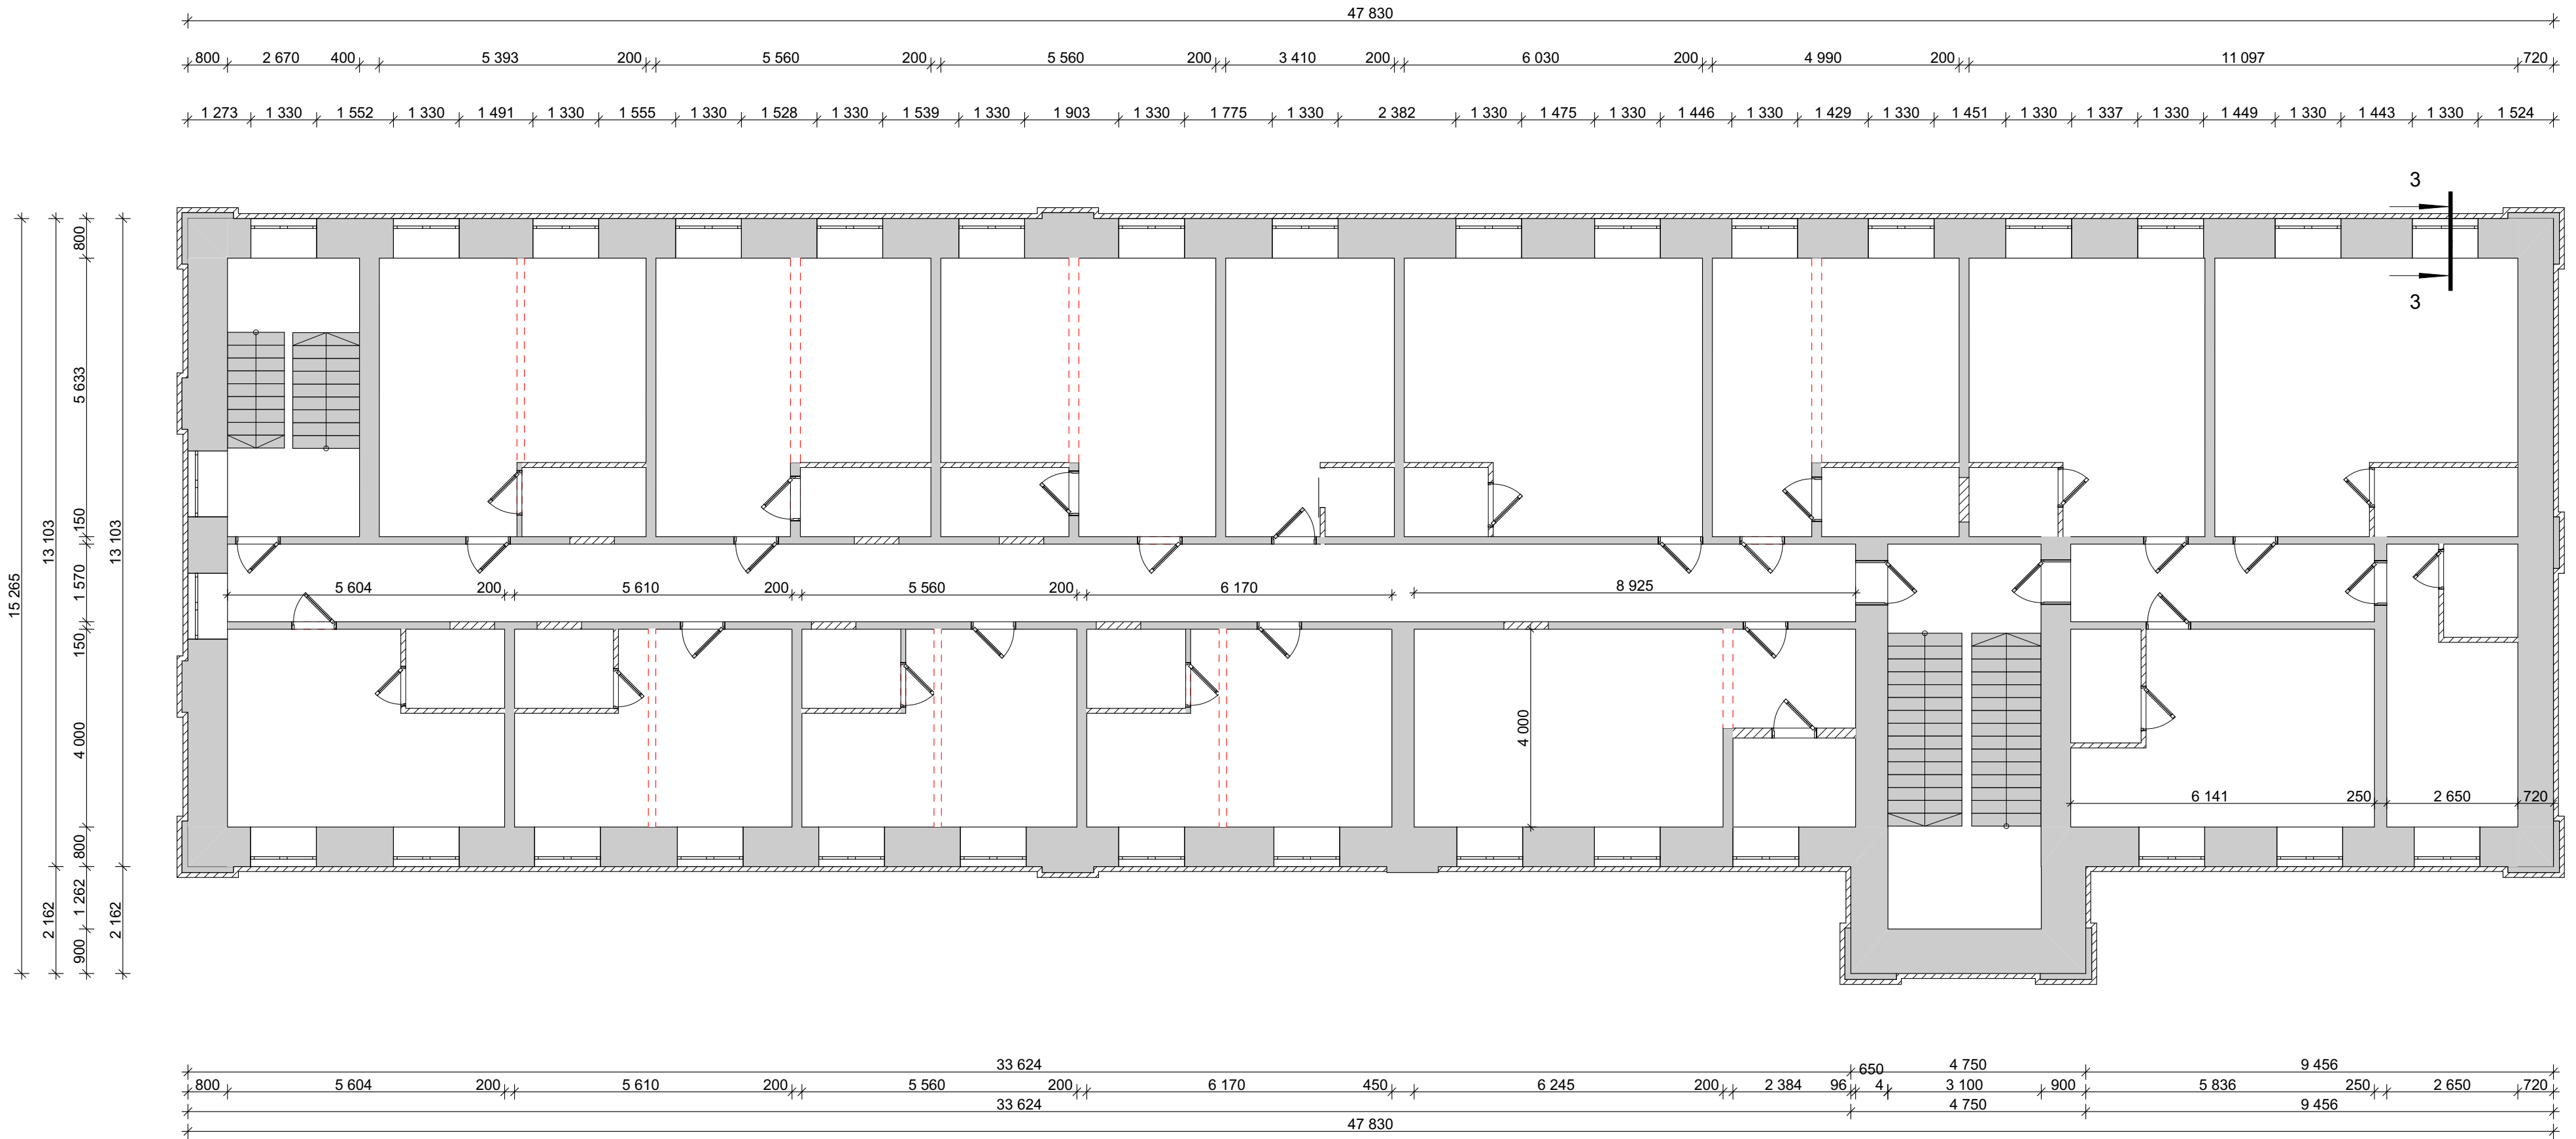

Seinade spetsifikatsioon		
S100		Demont.
S100		Ol.ol.
S100		Uus
S120		Demont.
S120		Ol.ol.
S140		Ol.ol.
S200		Ol.ol.
S200		Uus
S300		Demont.
S360		Ol.ol.
S400		Demont.

S400		Ol.ol.
S460		Ol.ol.
S500		Ol.ol.
S600		Ol.ol.
S650		Ol.ol.
S720		Ol.ol.
S740		Ol.ol.
S750		Ol.ol.
S800		Ol.ol.
S850		Ol.ol.
S900		Ol.ol.

Joonis: 2 korruse plaan	PROJEKT			EP 10102500-0001
	JUHATAJA	V. FALKENBERG	AR-7-02	
Objekt: Objekt: Tehnika 16e, Põhja-Tallinna linnaosa hoone rekonstrueerimine büroohooneks	PROJEKT	D. DUDKIN	08.04.2022	M 1:100, 1:1
	Tellija: CAPITAL KINNISVARA OÜ Alexey Poskachev	STAADIUM	PROJEKTI OSA	
	EP	AR	2022022_EP_tehnika16e	ARHITEKTUURIBÜROO FP